

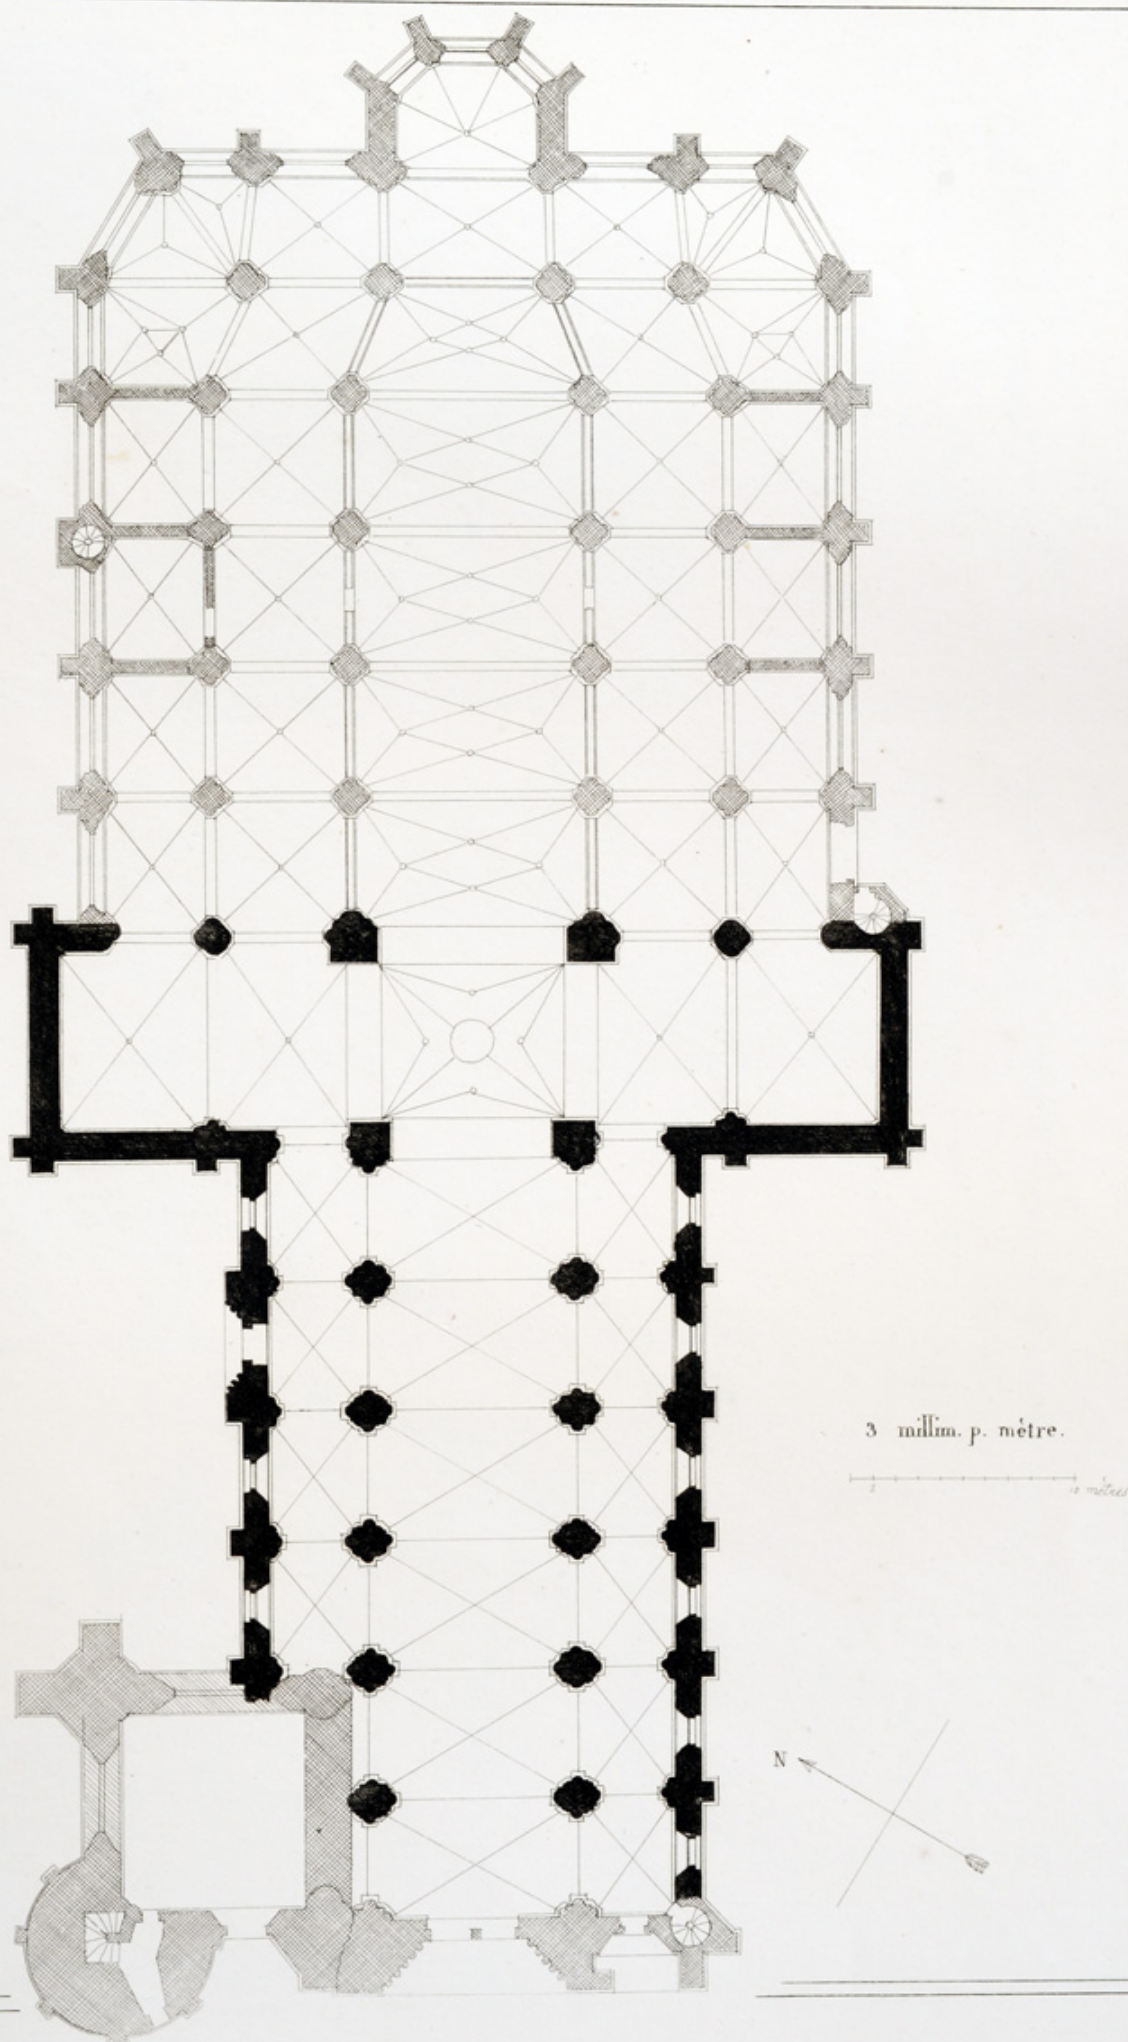
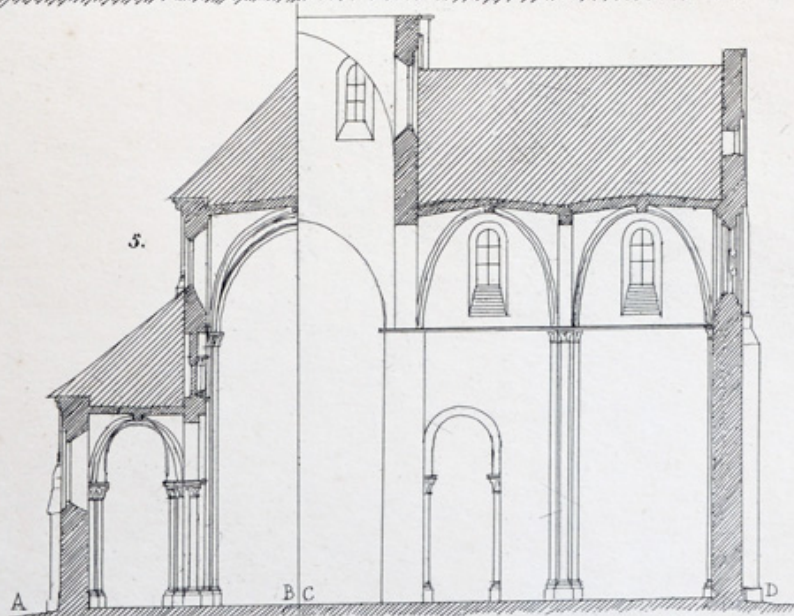
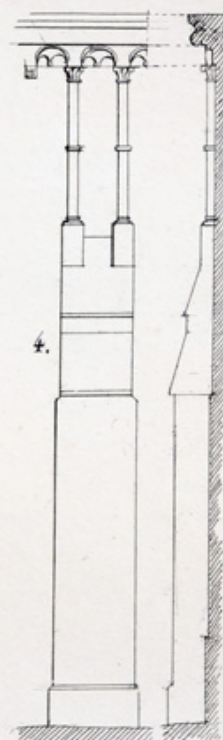
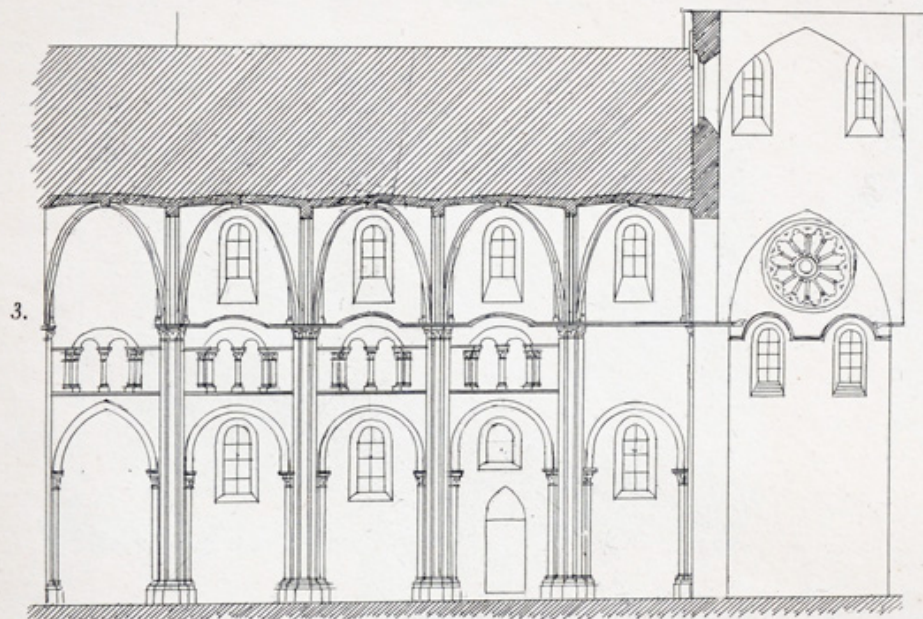


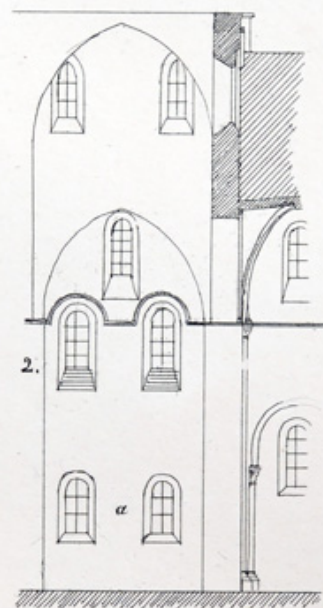

SAINT-ETIENNE. Pl. II.

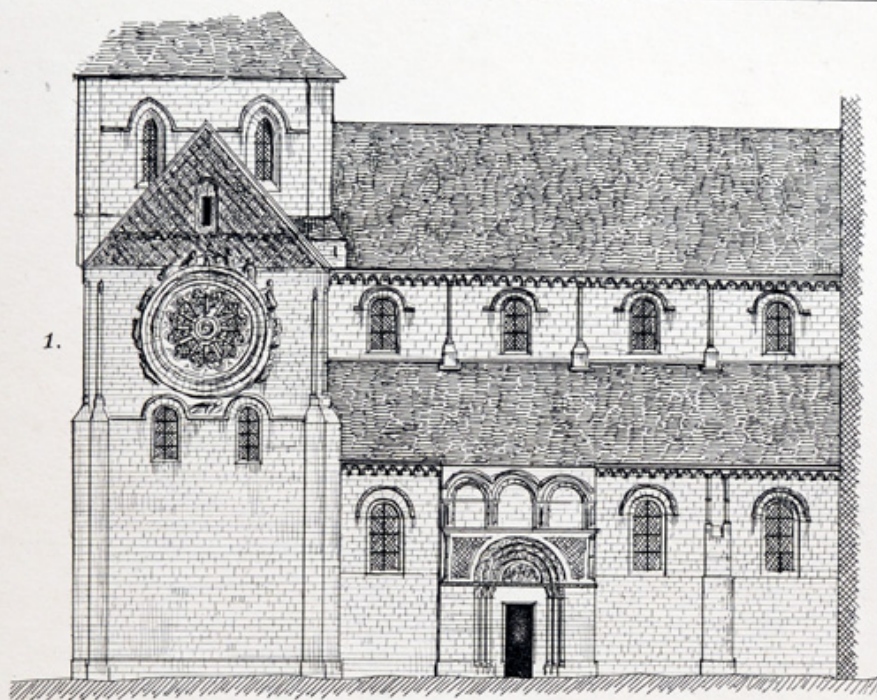


1, 2, 3, 5: 3 millim. p. mètre.

1 10 mètres.

4: 10 1 mètre

20 30 40 50




1, 2 : 25 millim. p. mètre.

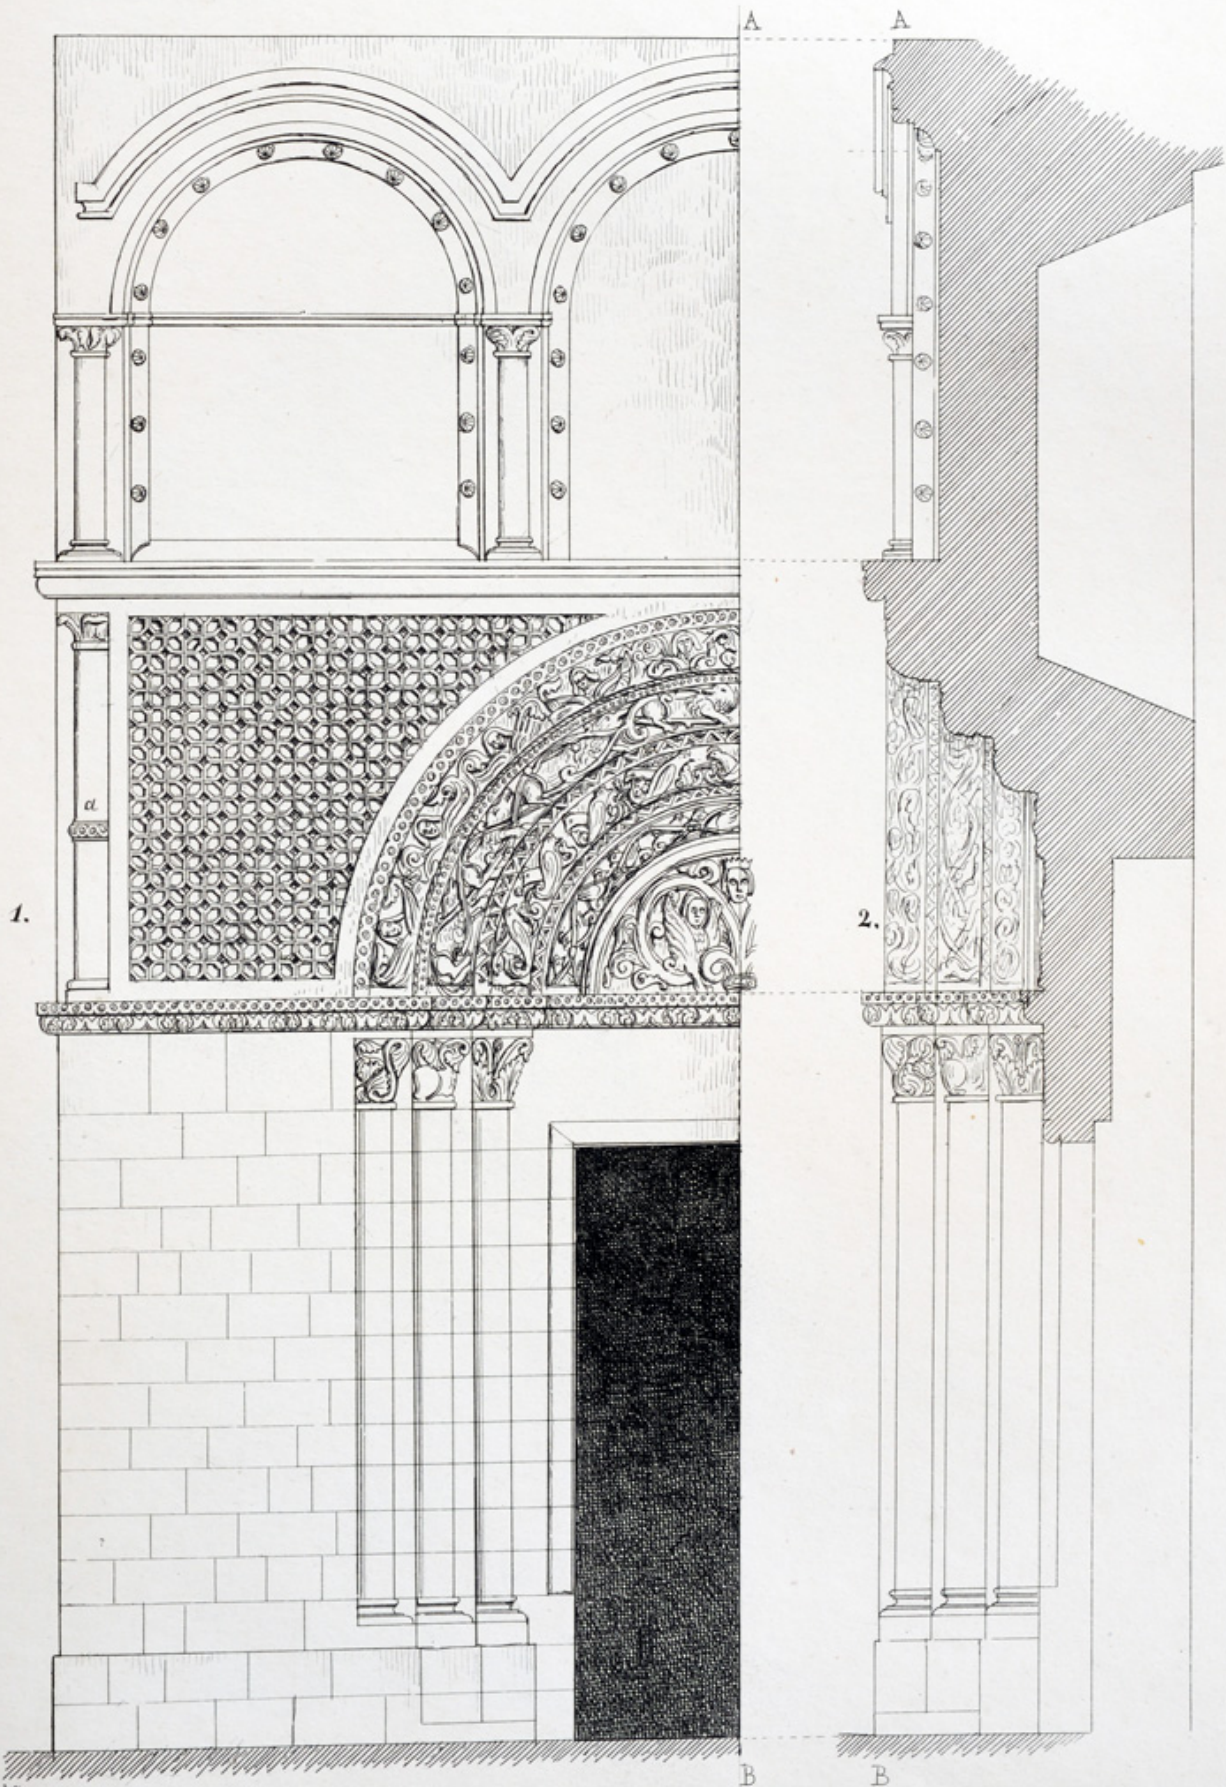

1 : 50 millim. p. m.





2 : 10 ——— ———

3 : 25 ——— ———

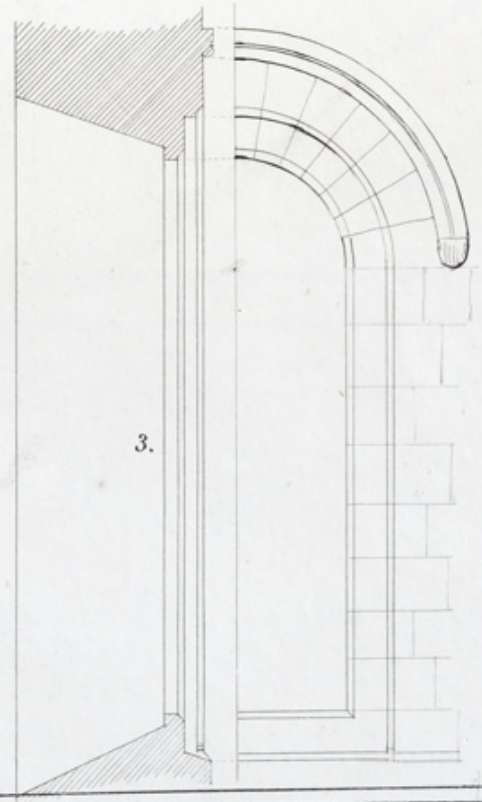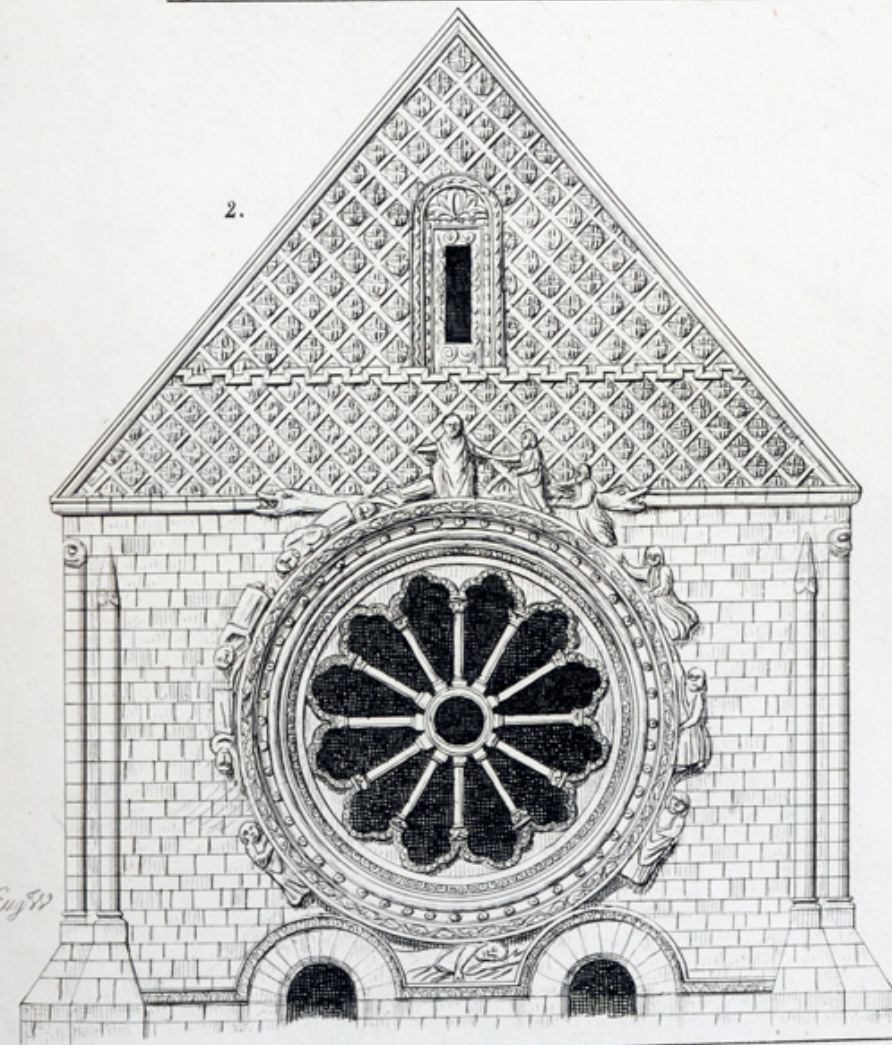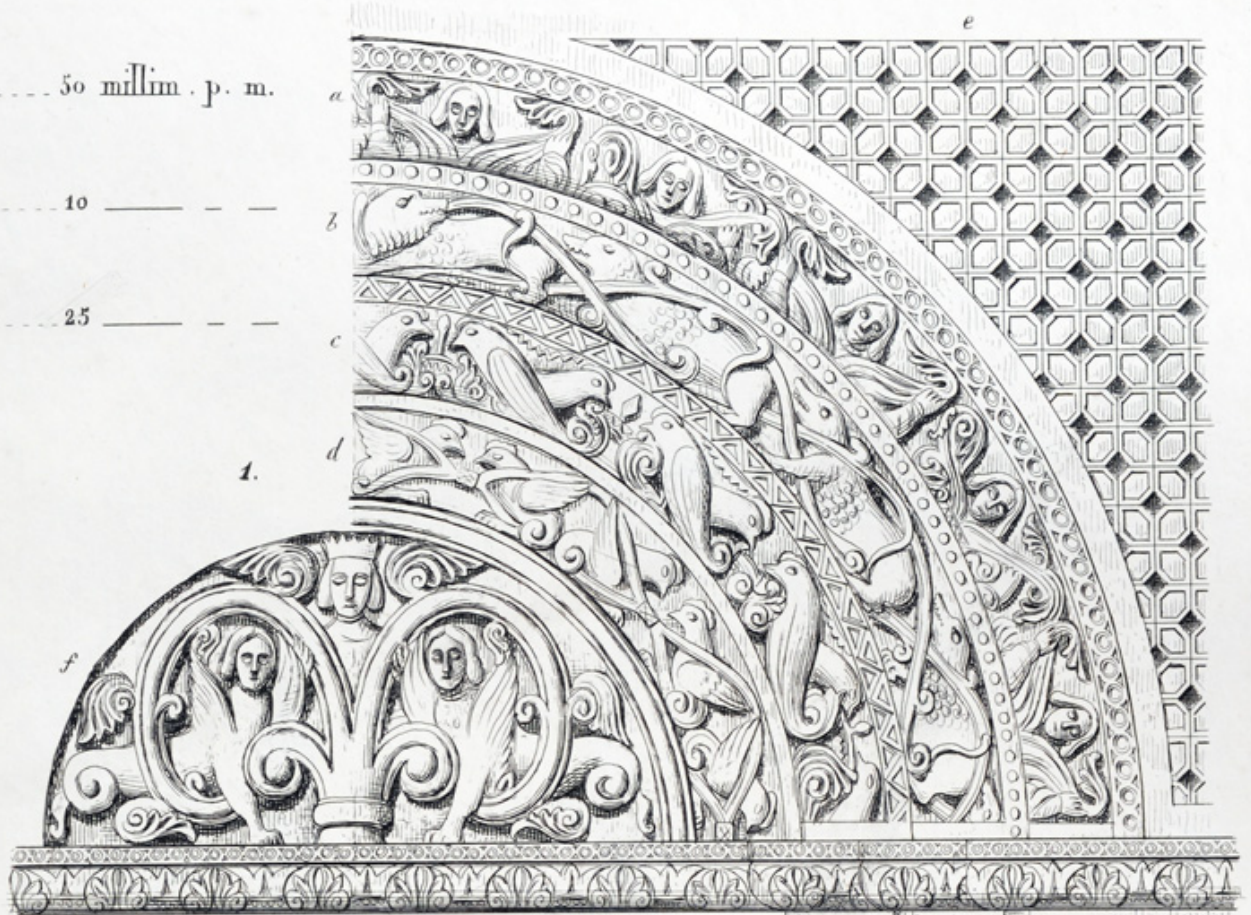

50 millim. p. mètre.

1 mètre


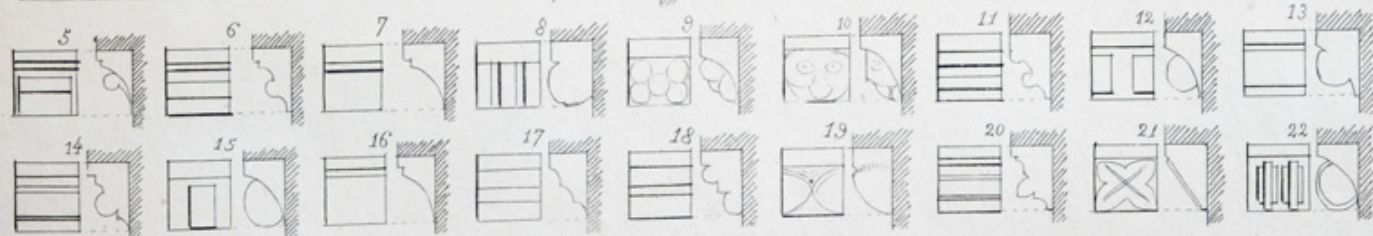
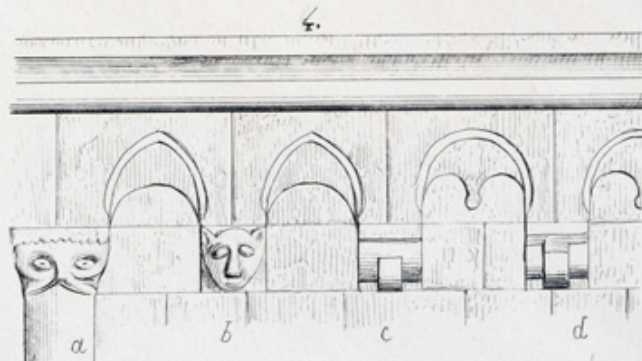
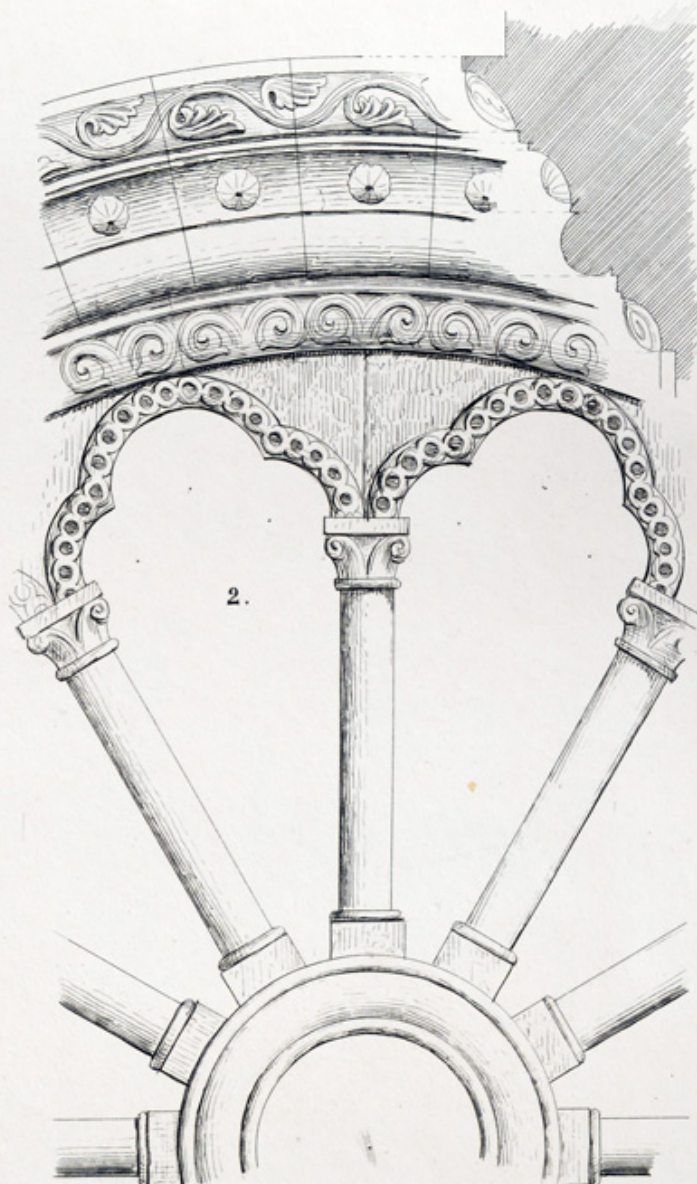
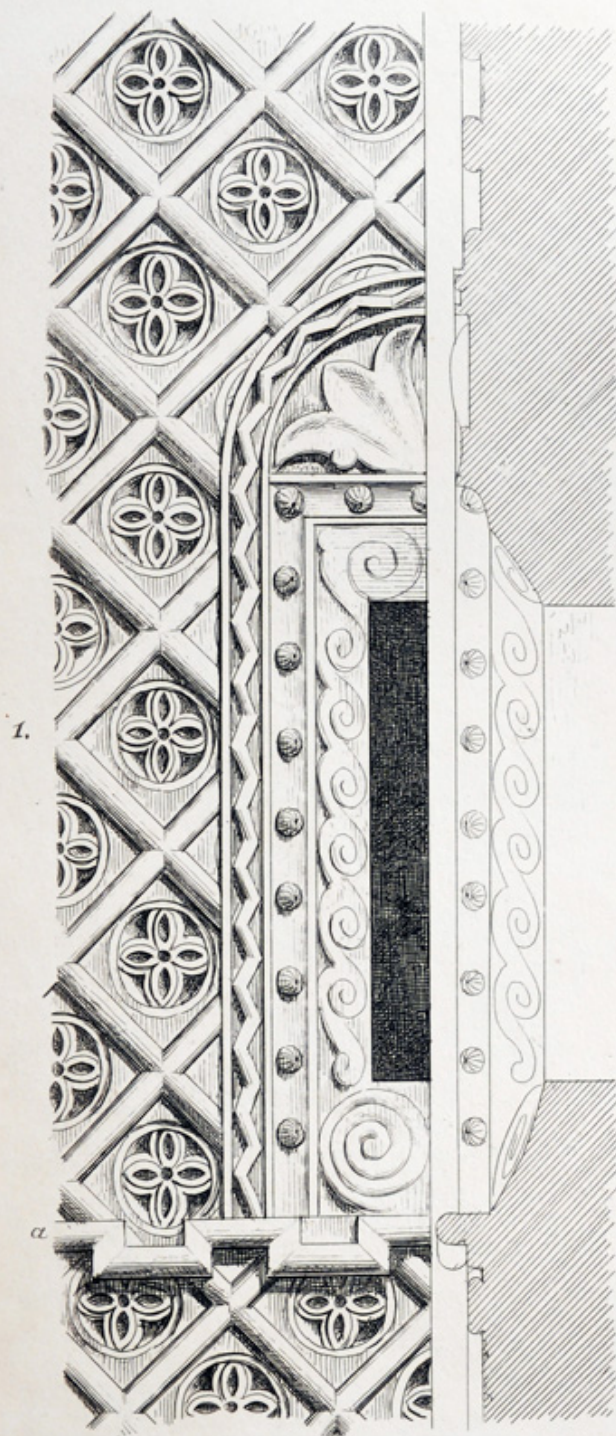





SAINT-ETIENNE. P.IV.

1, 2 : 40 millim. p. mètre. 1 2 3 mètres


3, 4, 5, 6 : 50 1 mètre
10 20 30 40 50

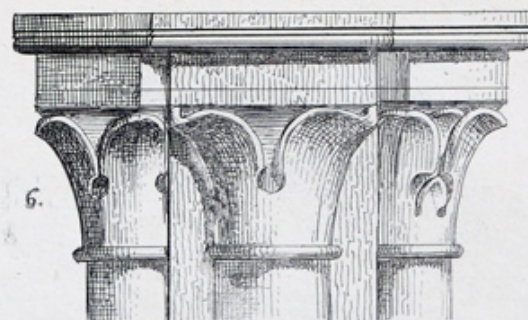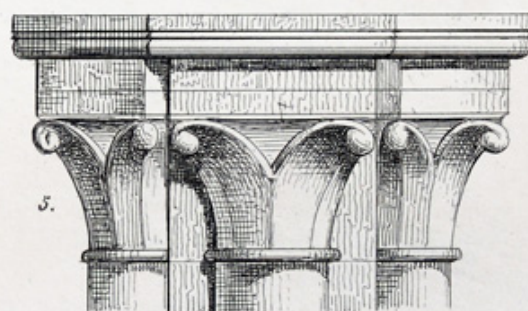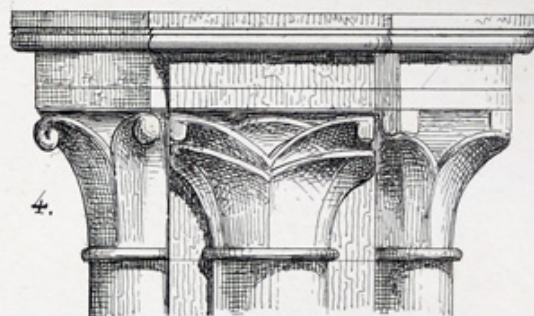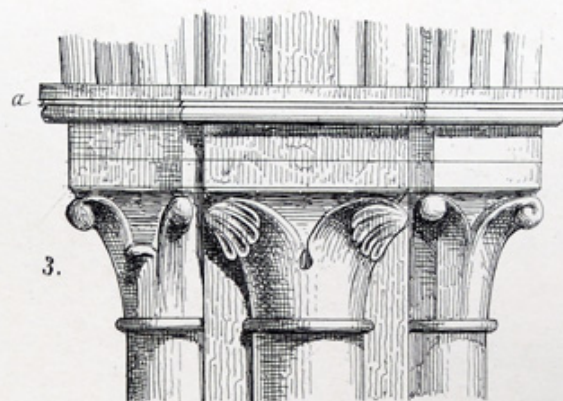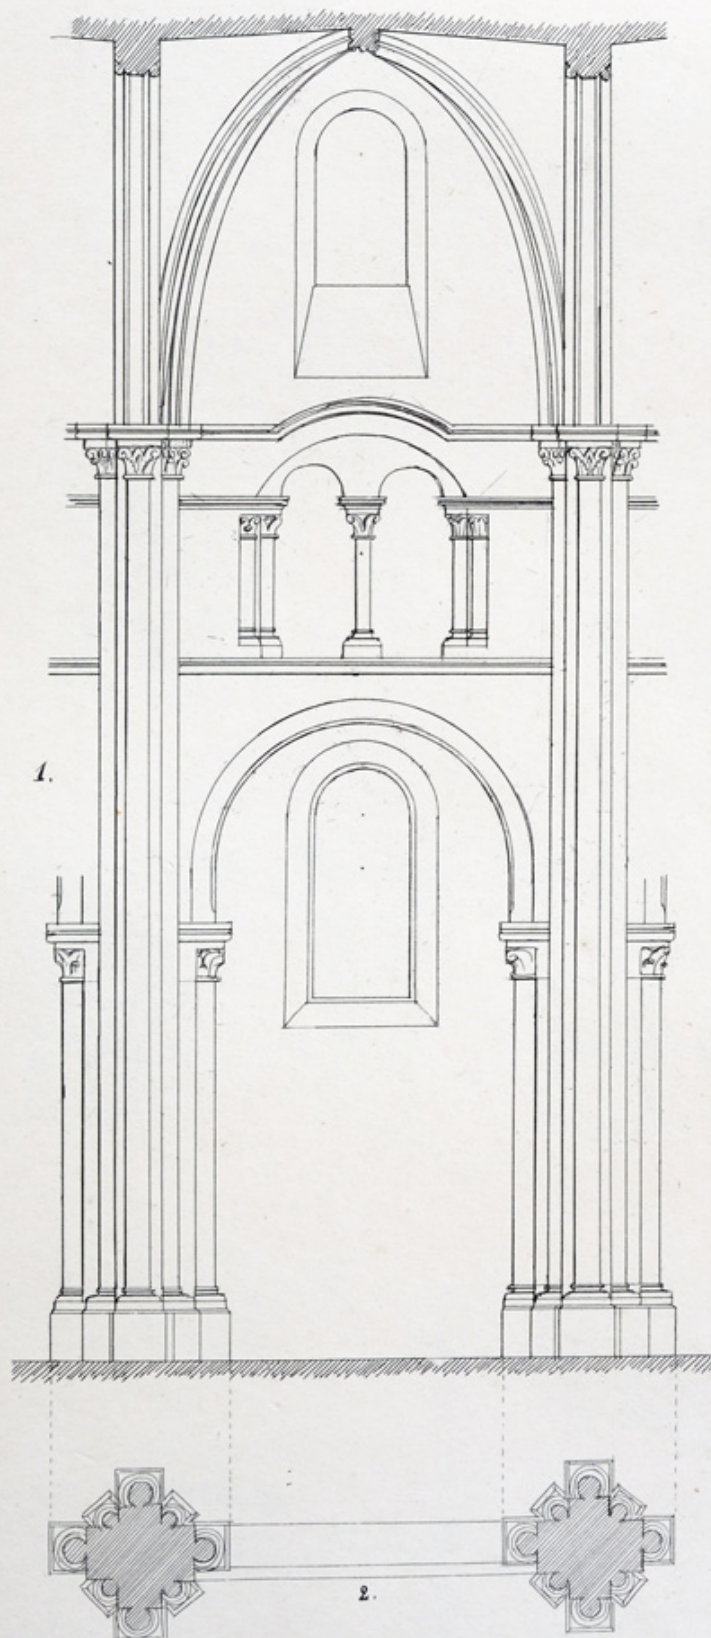


50 millim. p. mètre.

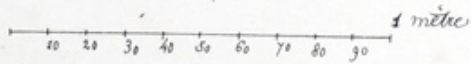


1.

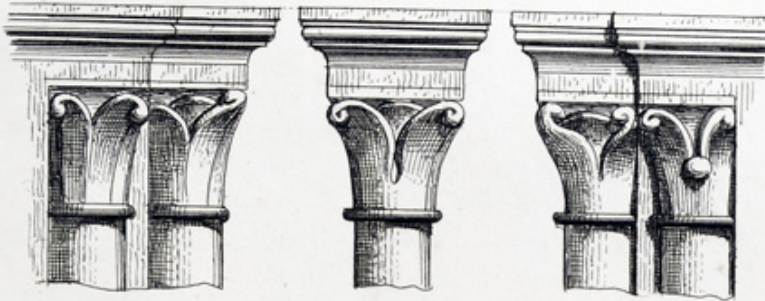


4.

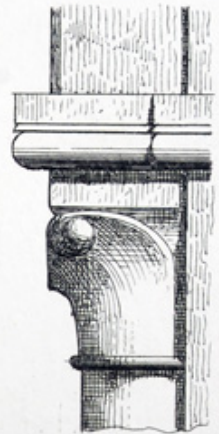


2.

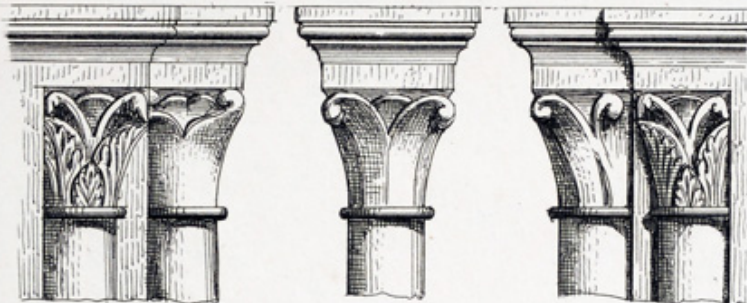

5.

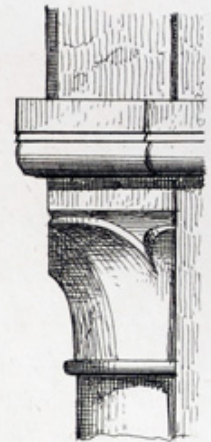

3.

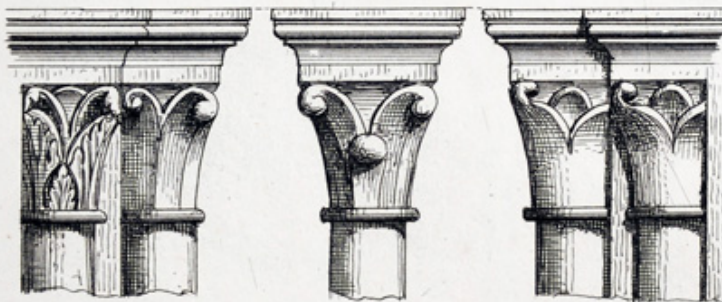

6.

8.



9.



7.

